

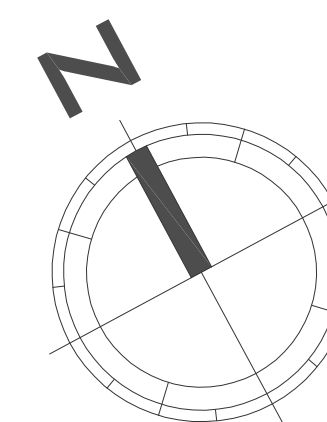


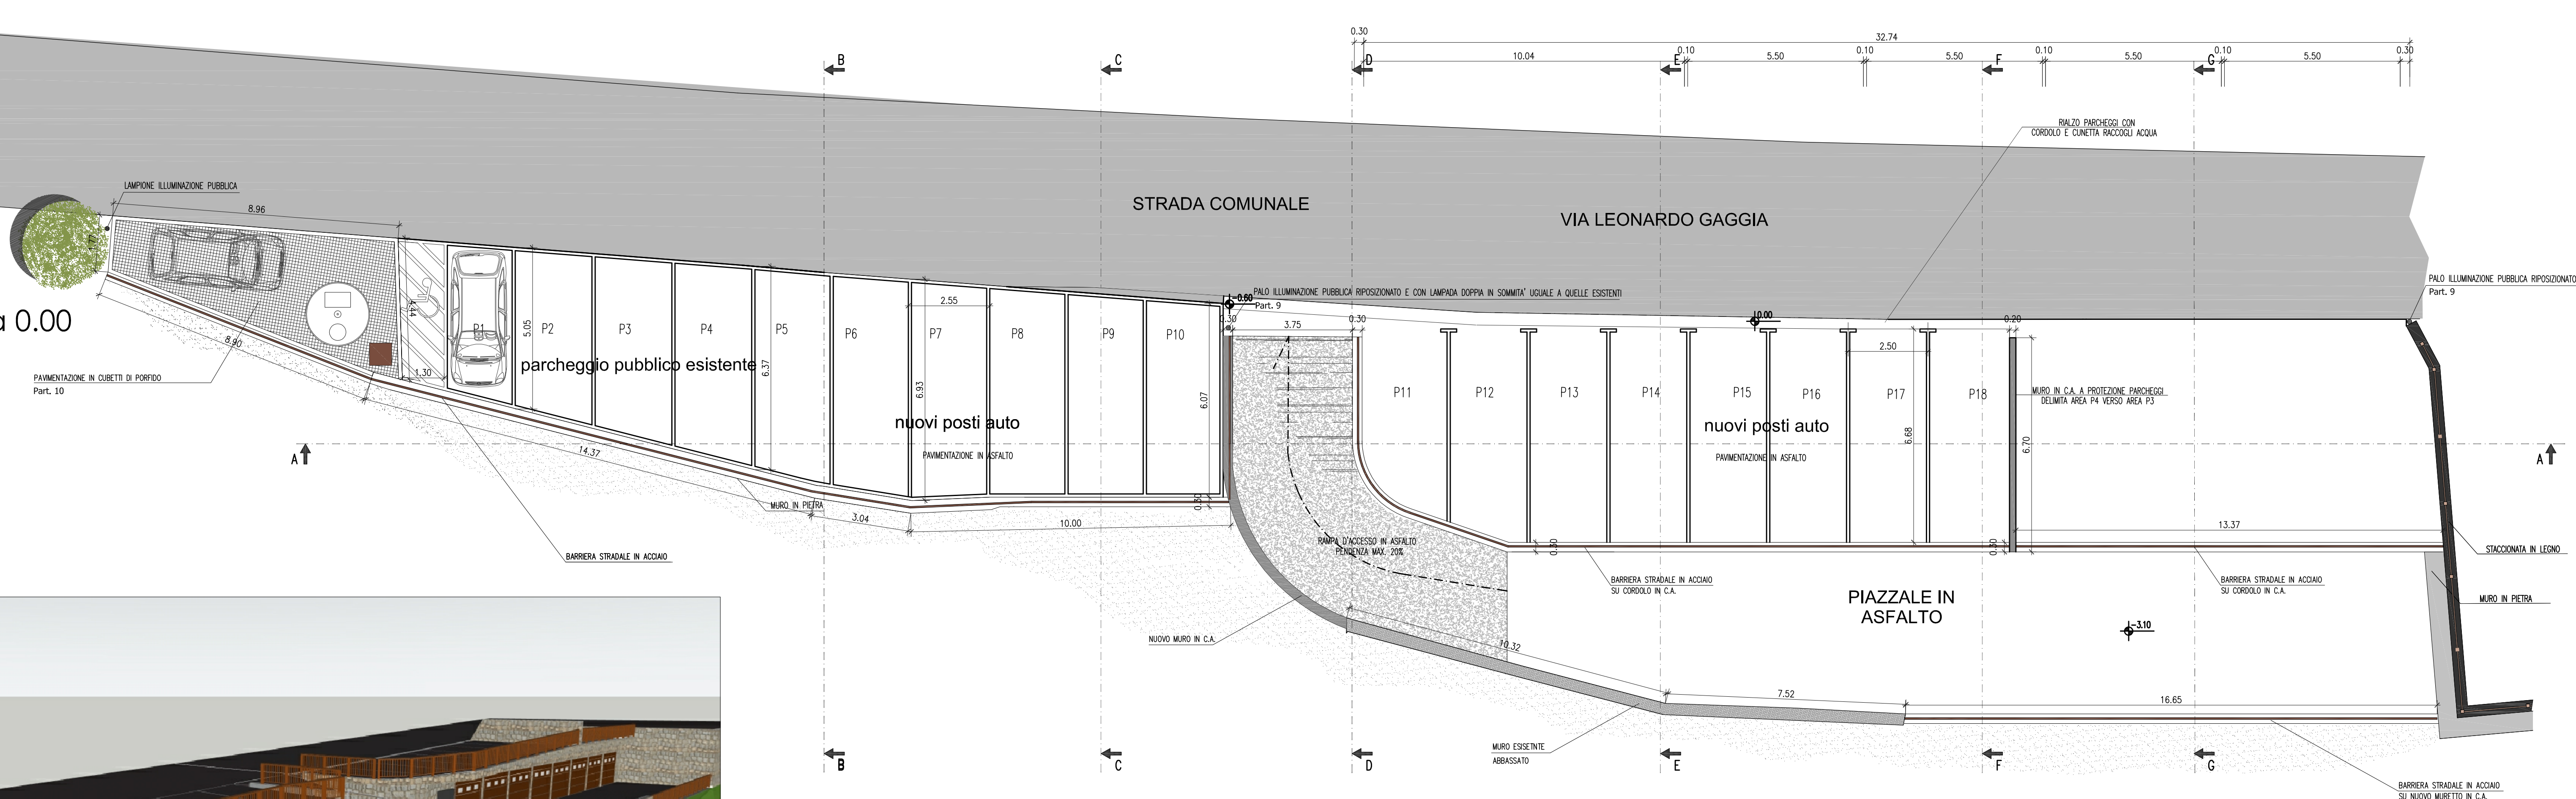

A 3D perspective rendering of a proposed stone wall and wooden fence. The structure follows a sloping terrain, with a stone wall section on the right and a wooden fence extending to the left. The foreground is a green grassy slope, and the background is a plain, light-colored sky.

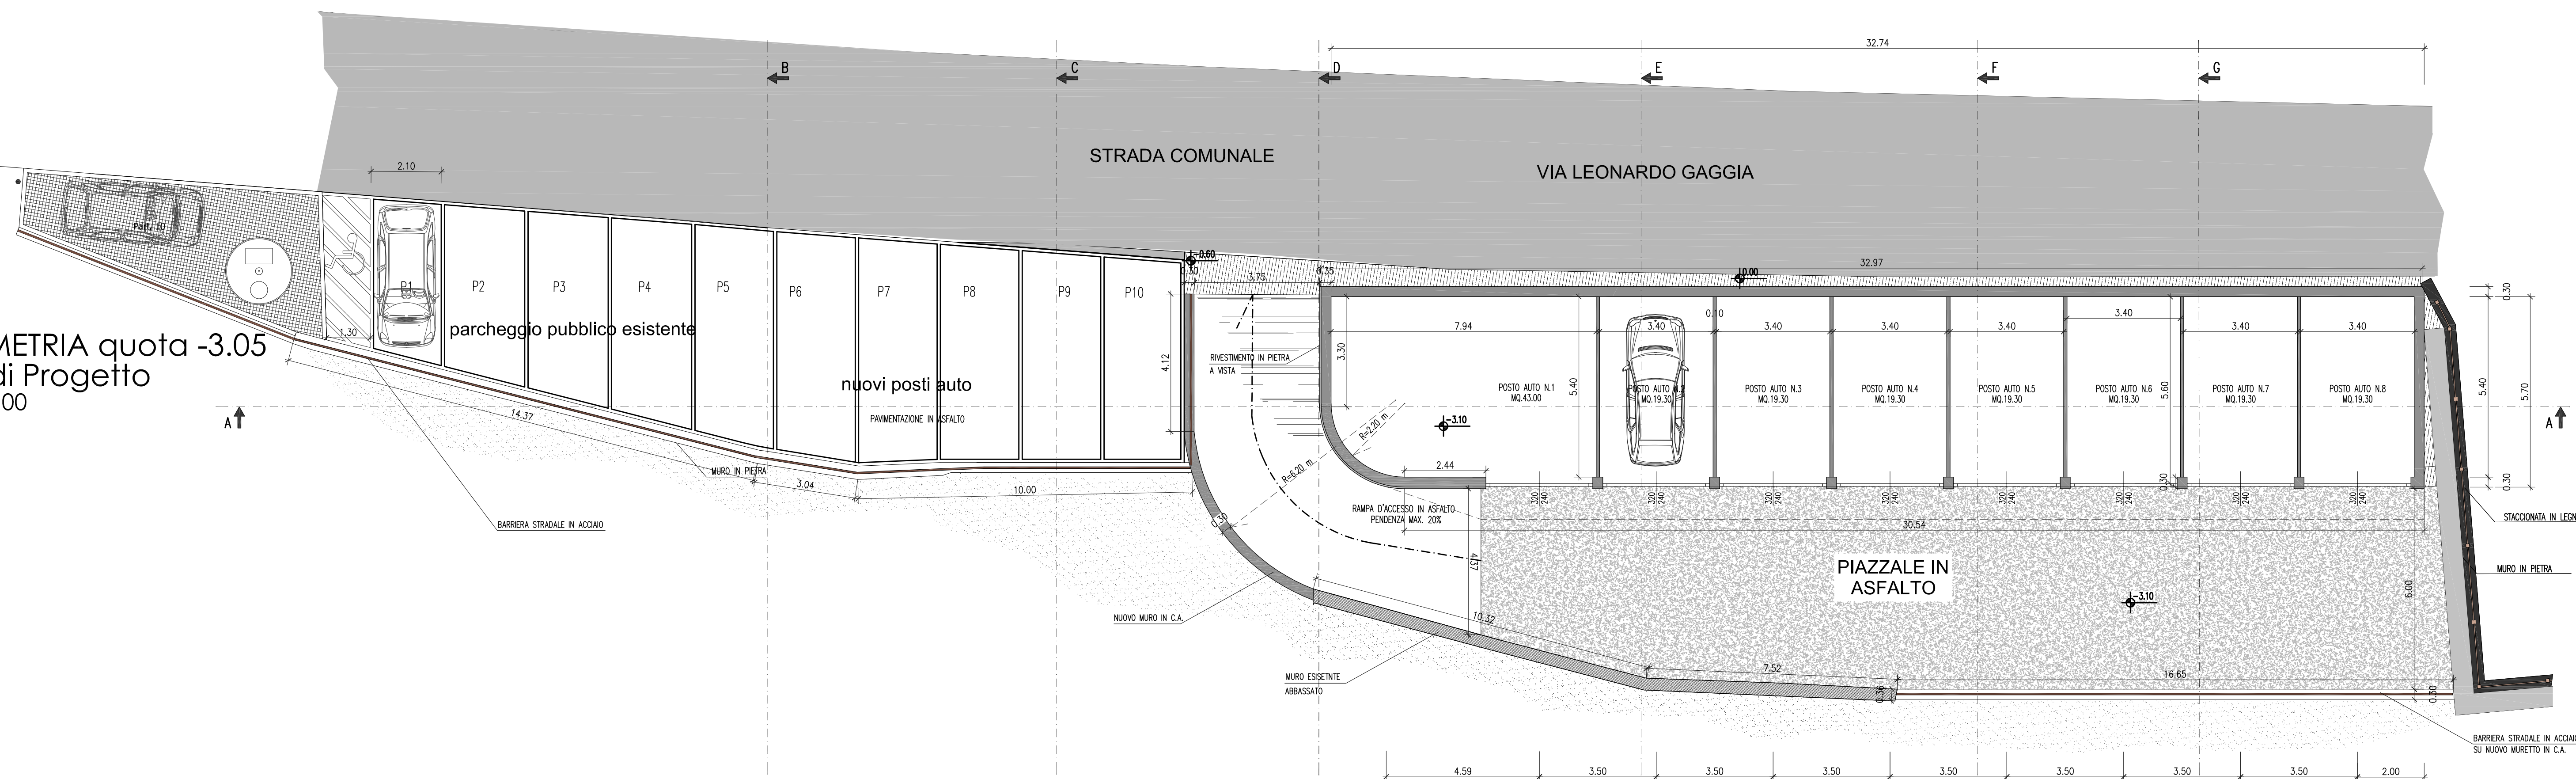

C.F.: MCH MRC 70R20 C794 U
P.IVA: 0171069 022 1
Mail: studiomarcomichelotti@gmail.com
Pec: marco.michelotti@incopec.eu

REVISIONE: